



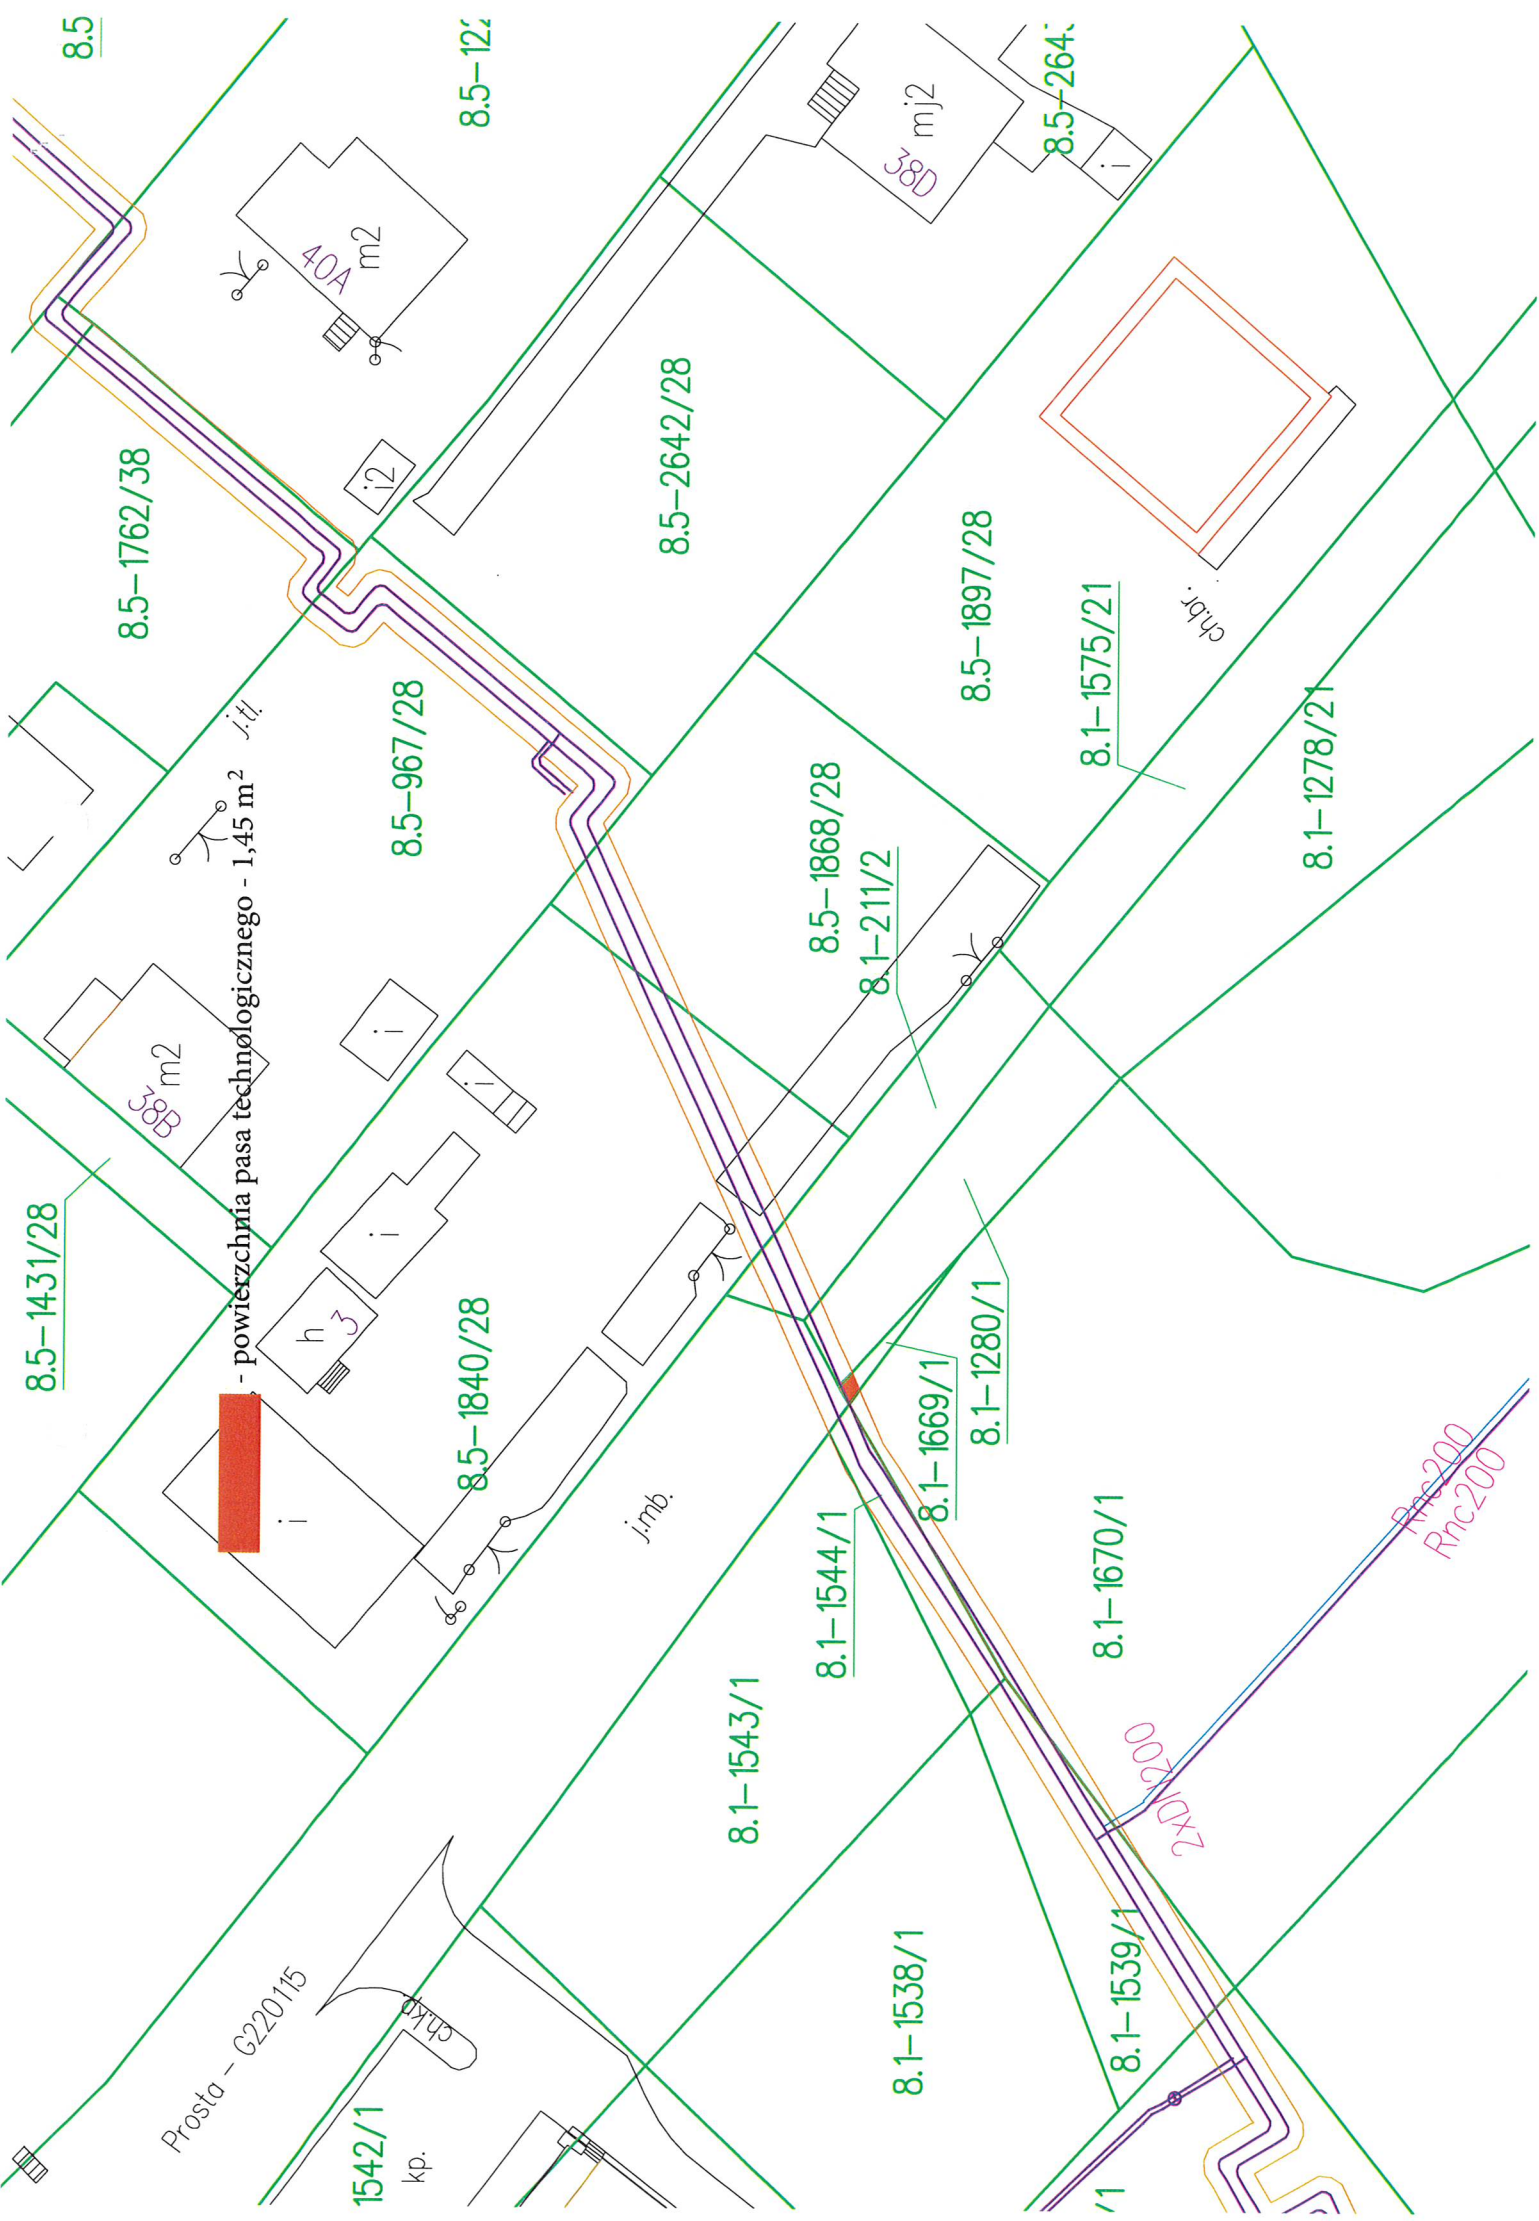

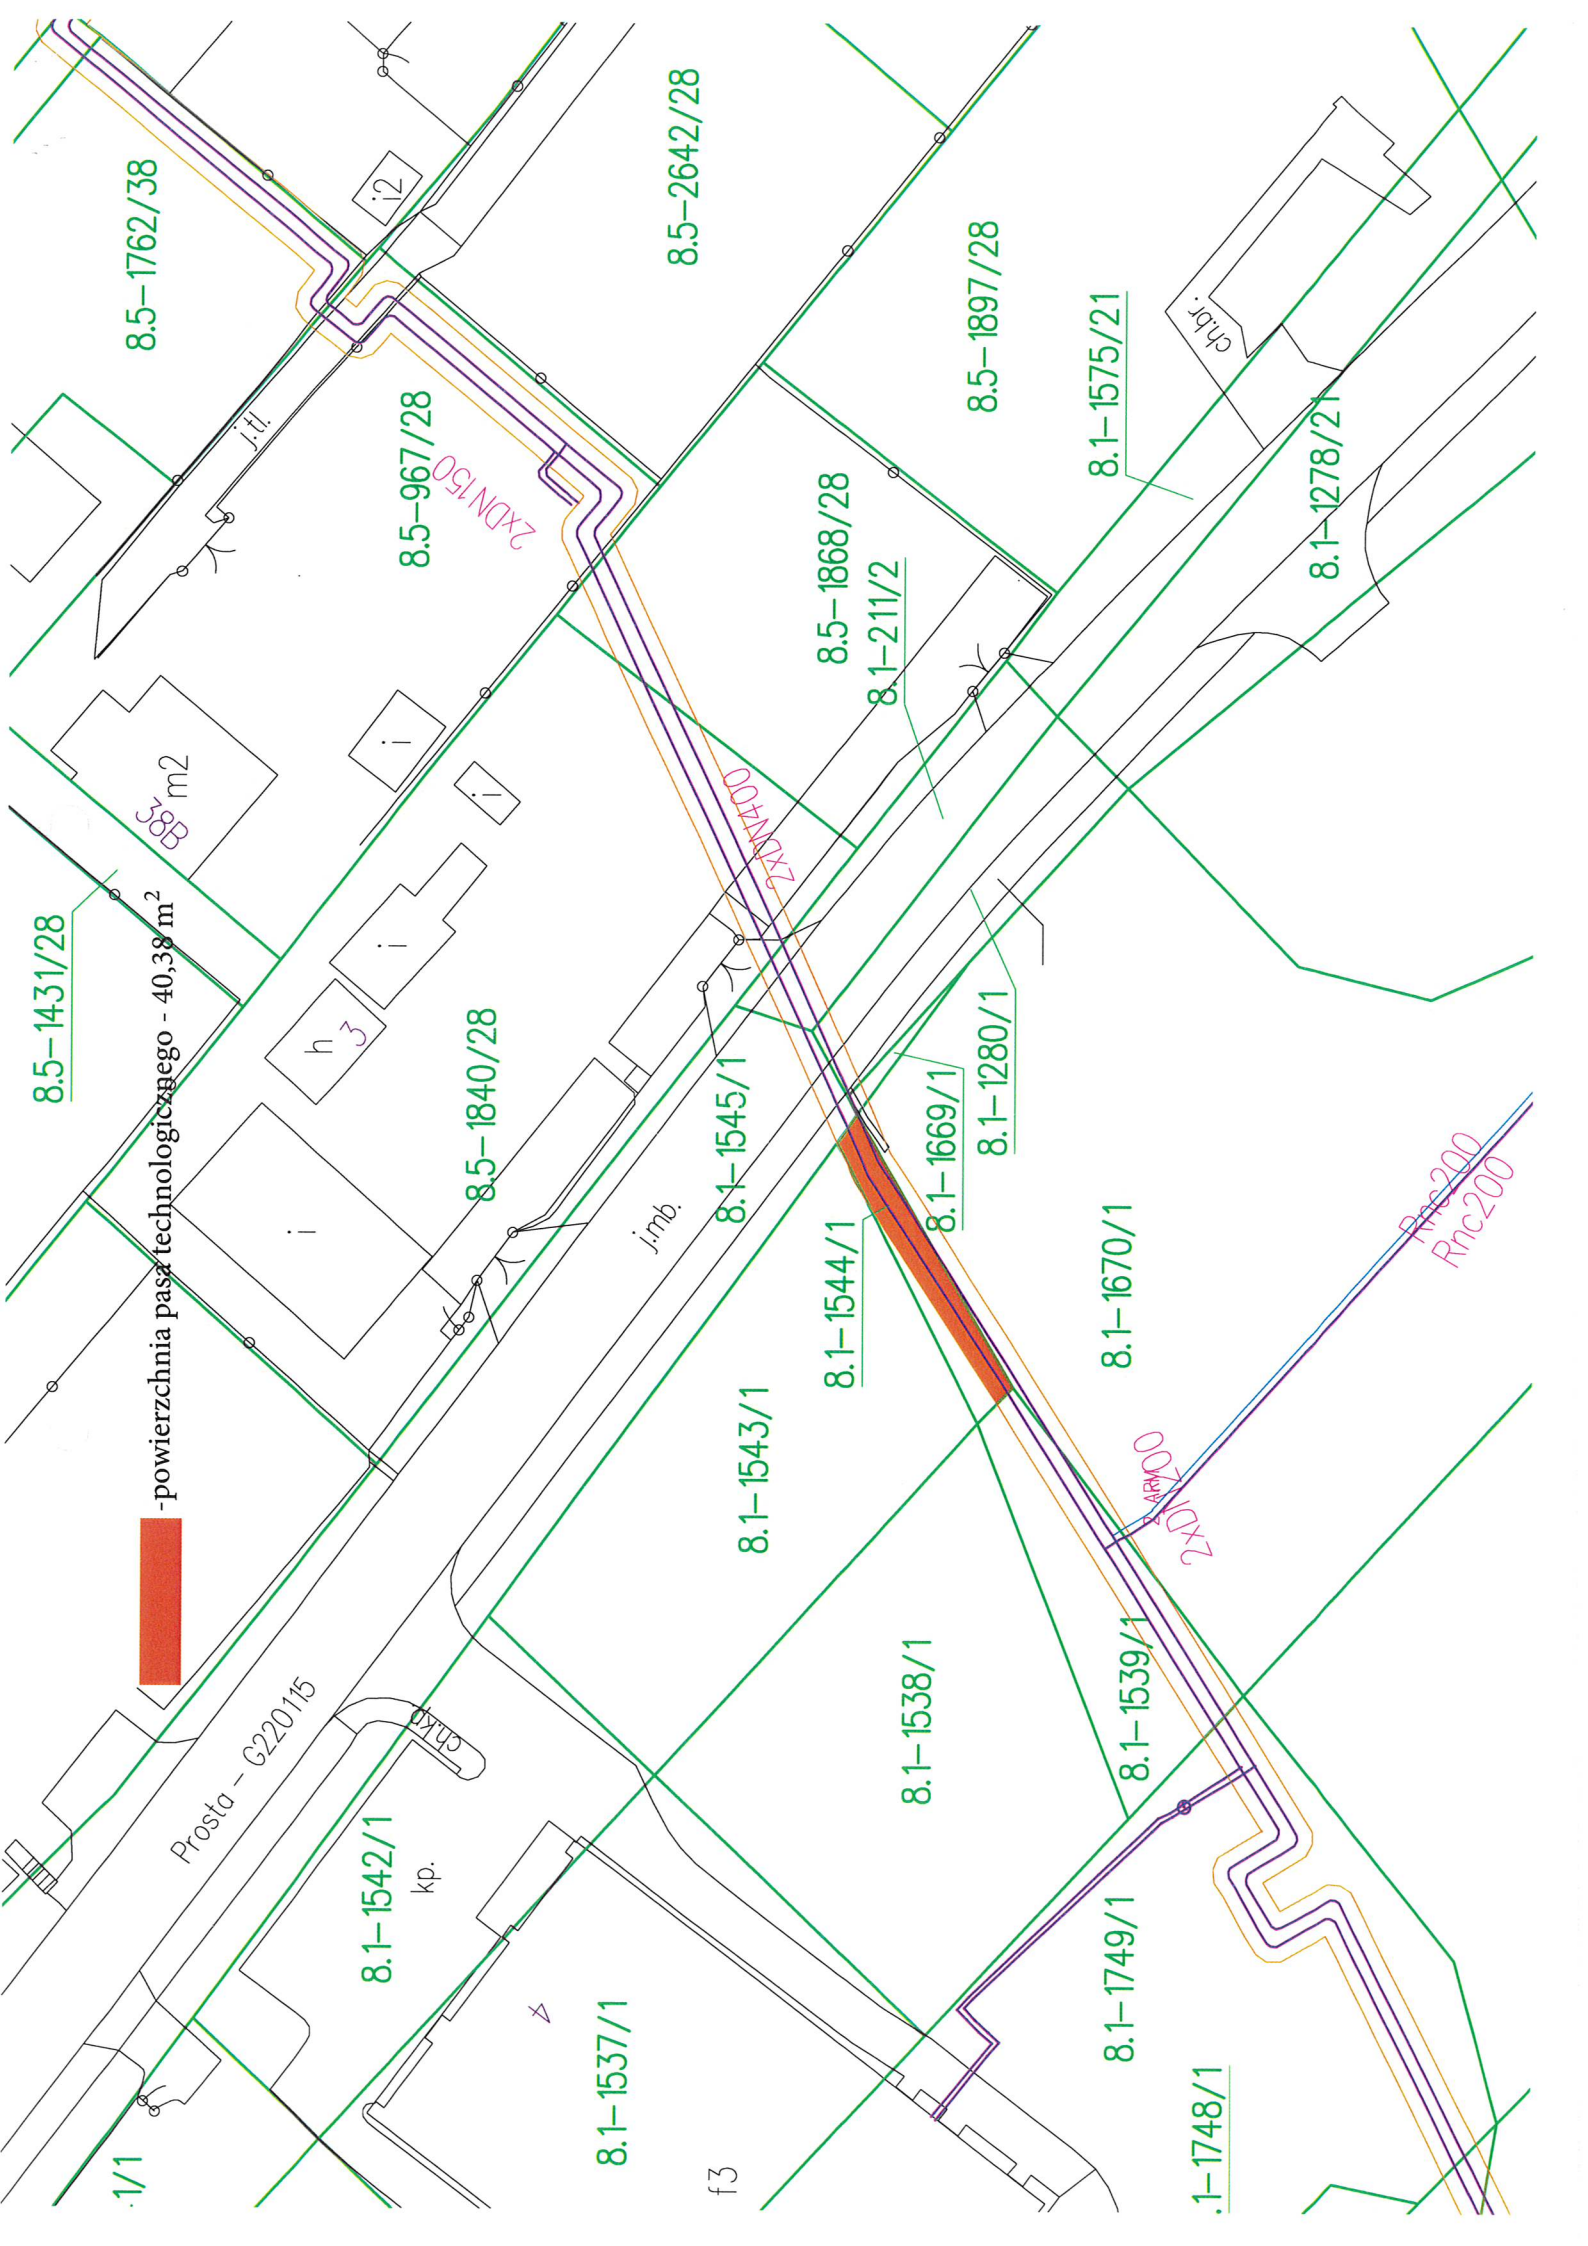

8.5-1431/28

8.5-1762/38

8.5-967/28

8.5-2642/28

8.5-1897/28

8.1-1575/21

8.1-1278/21

8.5-1868/28

8.1-211/2

8.5-1840/28

8.1-1545/1

8.1-1544/1

8.1-1538/1

8.1-1670/1

8.1-1669/1

8.1-1280/1

8.1-1543/1

8.1-1542/1

8.1-1537/1

8.1-1539/1

8.1-1749/1

8.1-1748/1

-powierzchnia pasa technicznego - 40,38 m²

Prosta - G220115

kp.

f3

ch.b.

i2

i

i

i

h3

i

j.m.b.


f3


2xDN1200

Rnc200
Rnc200


2xDN400

2xDN150

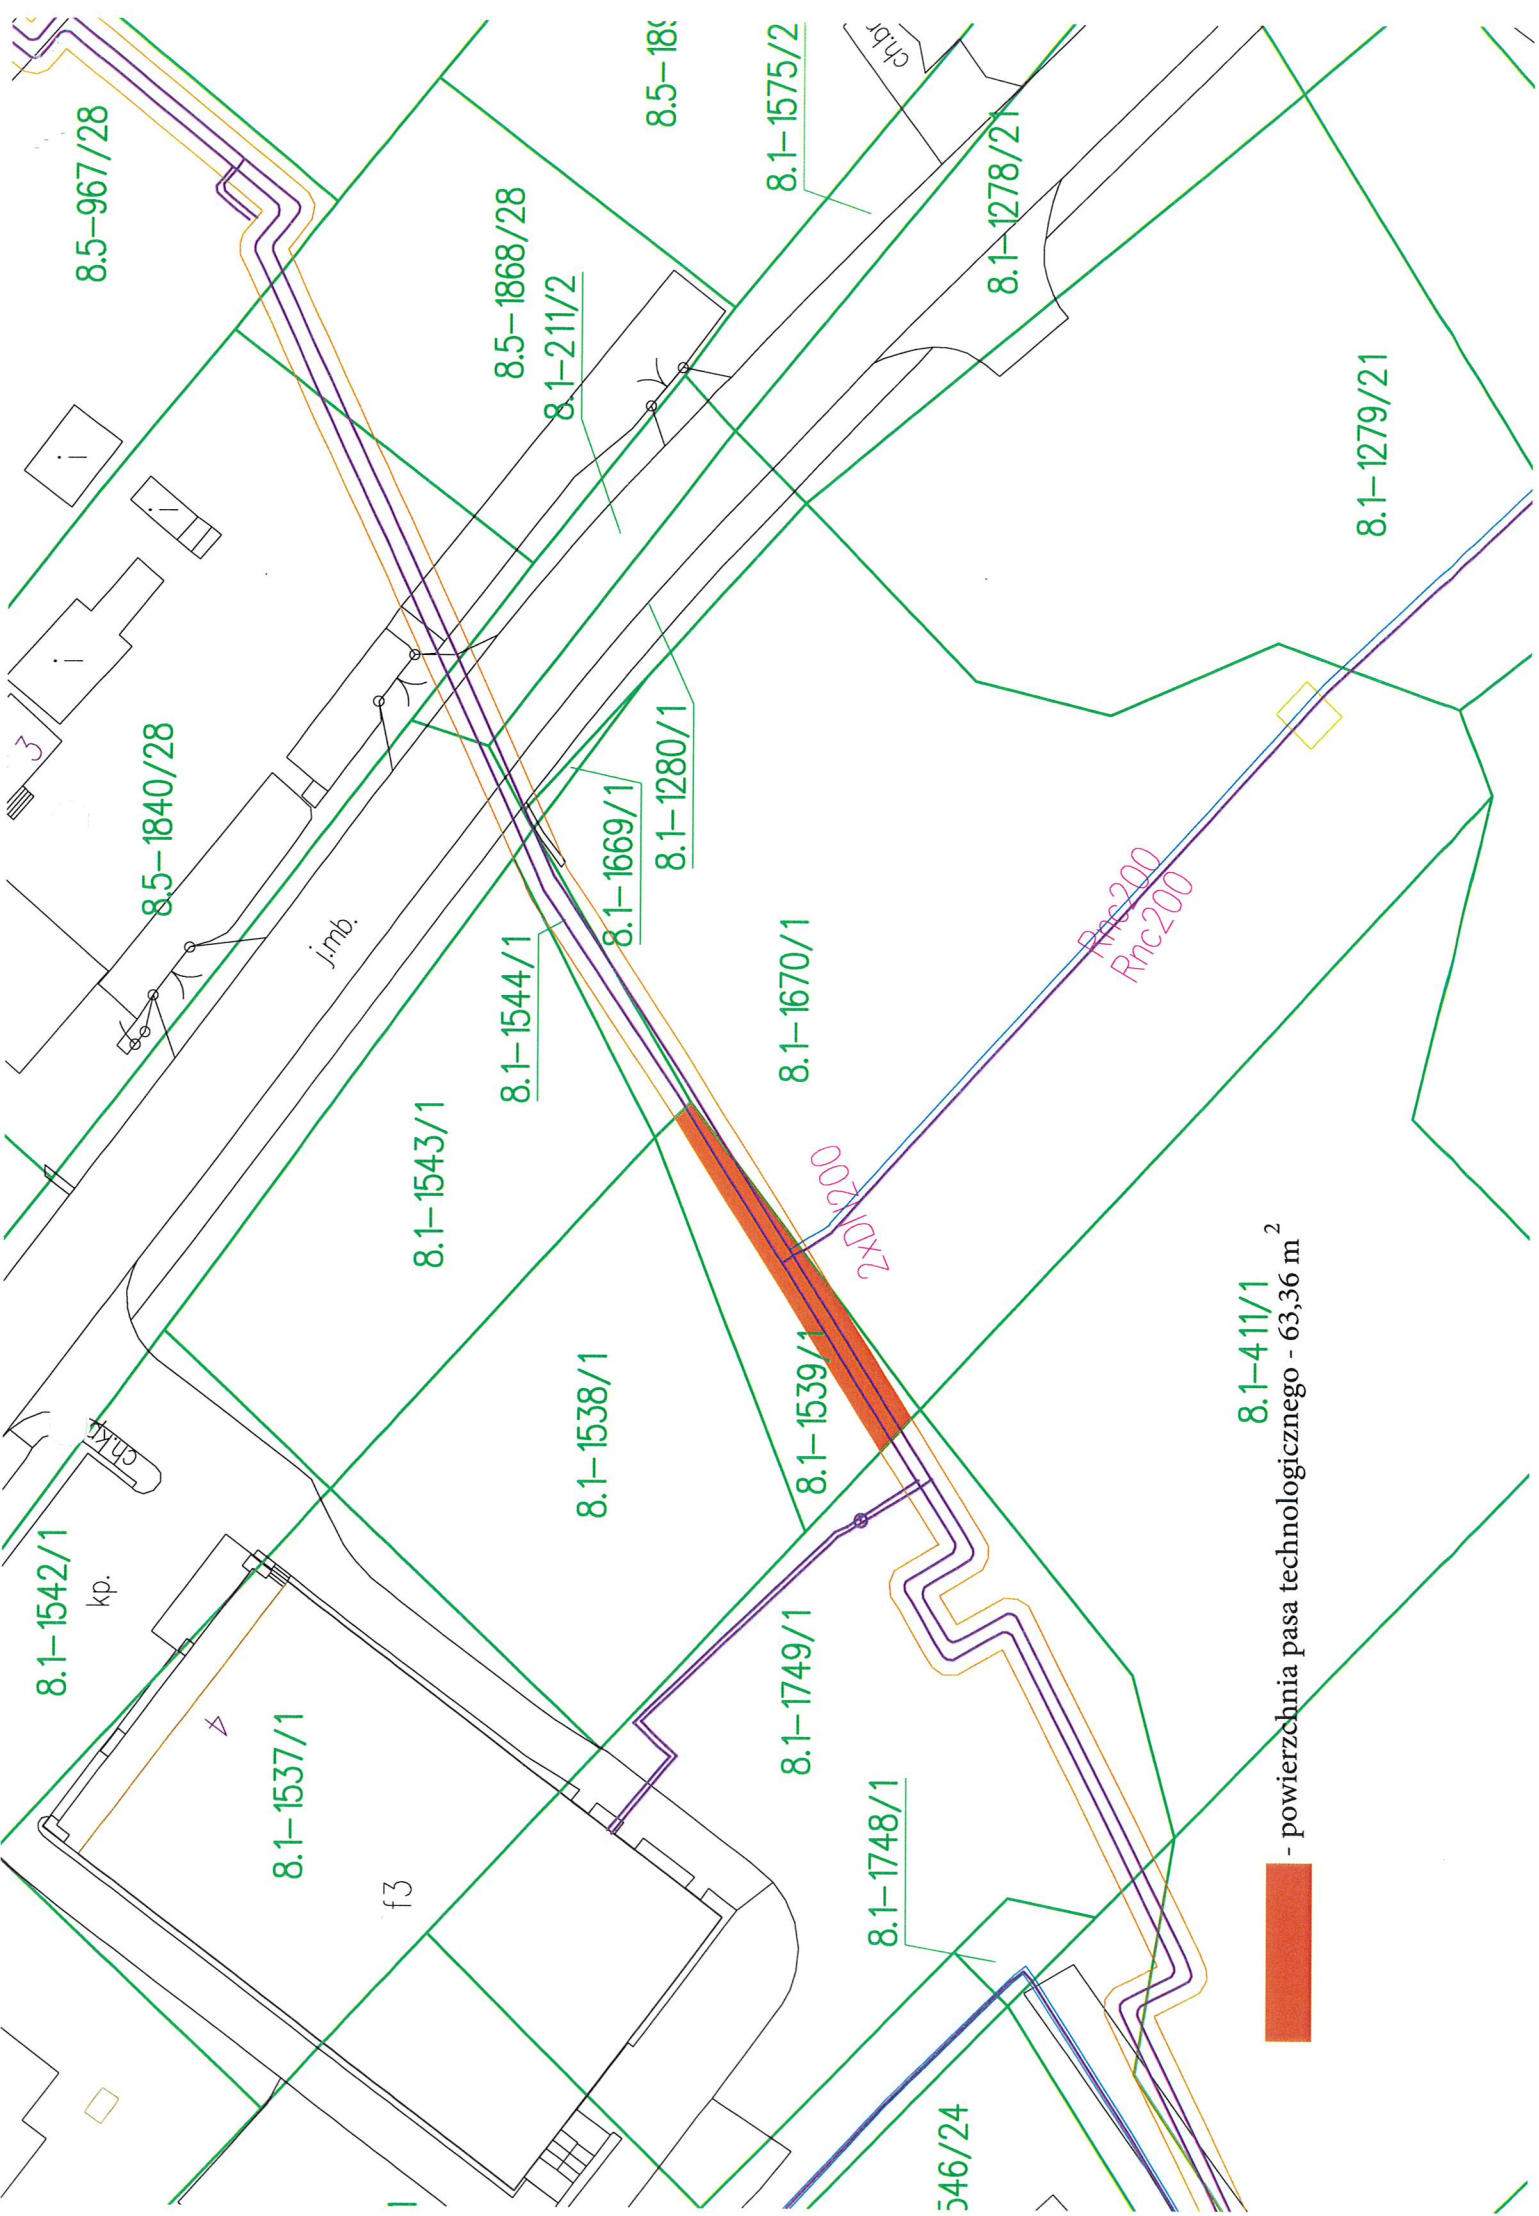

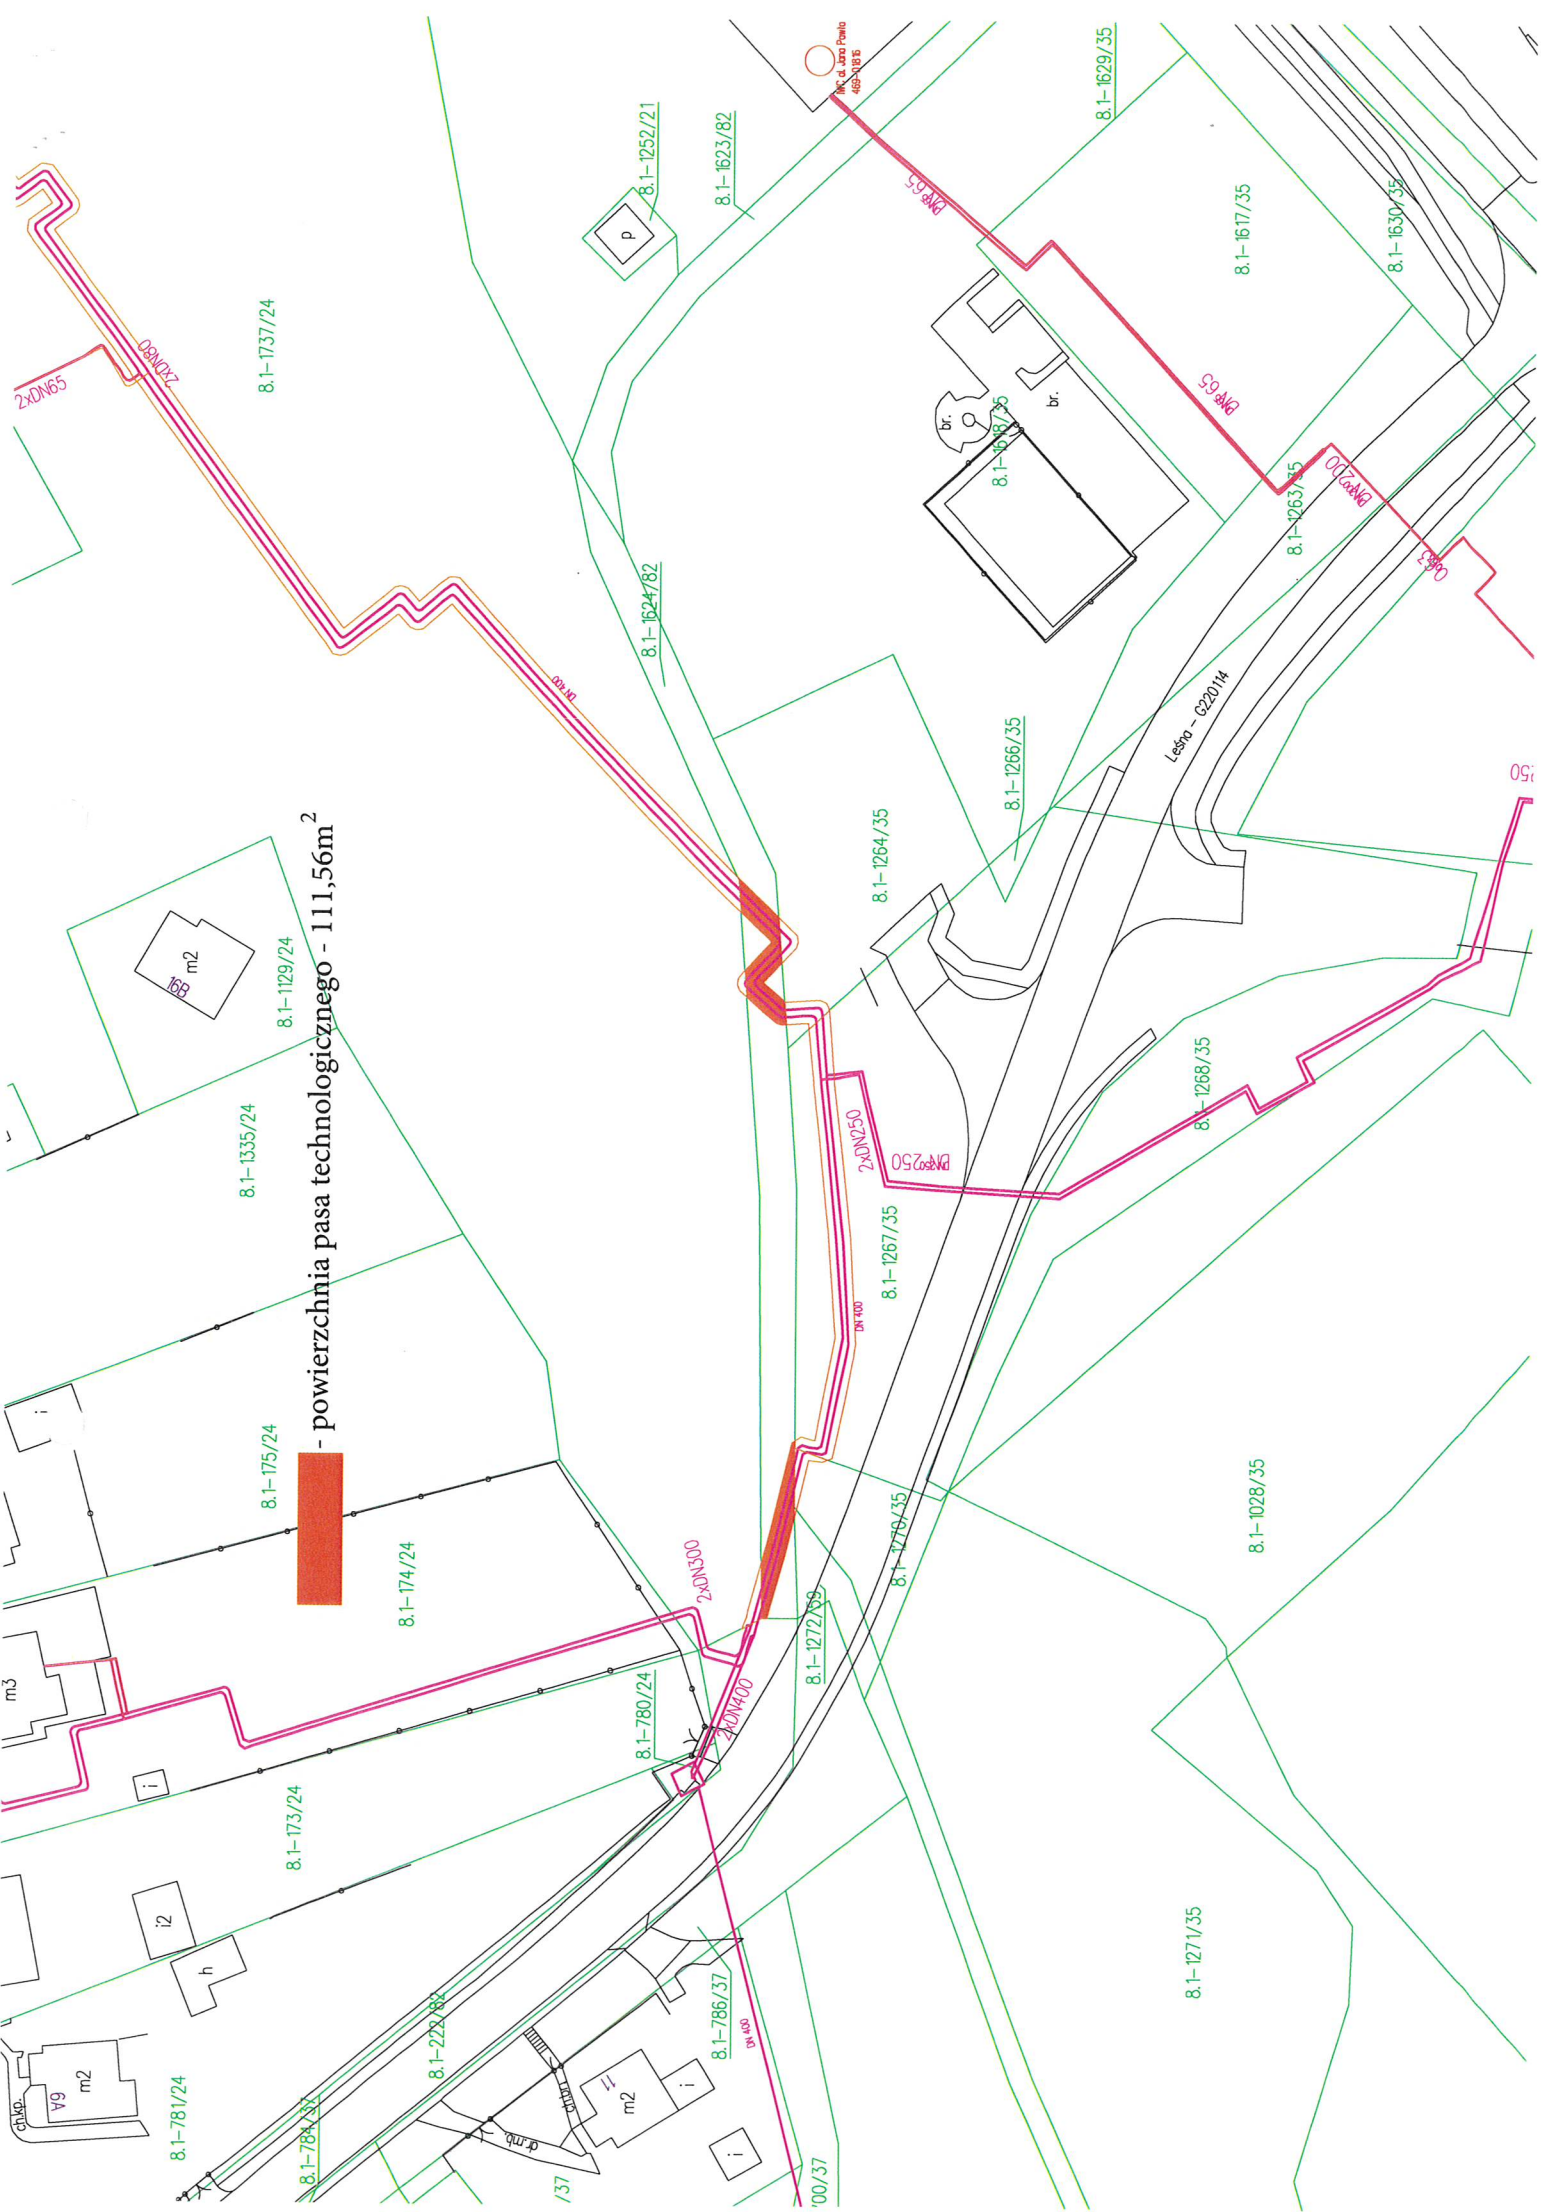


- powierzchnia pasa technologicznego - 11,13m²

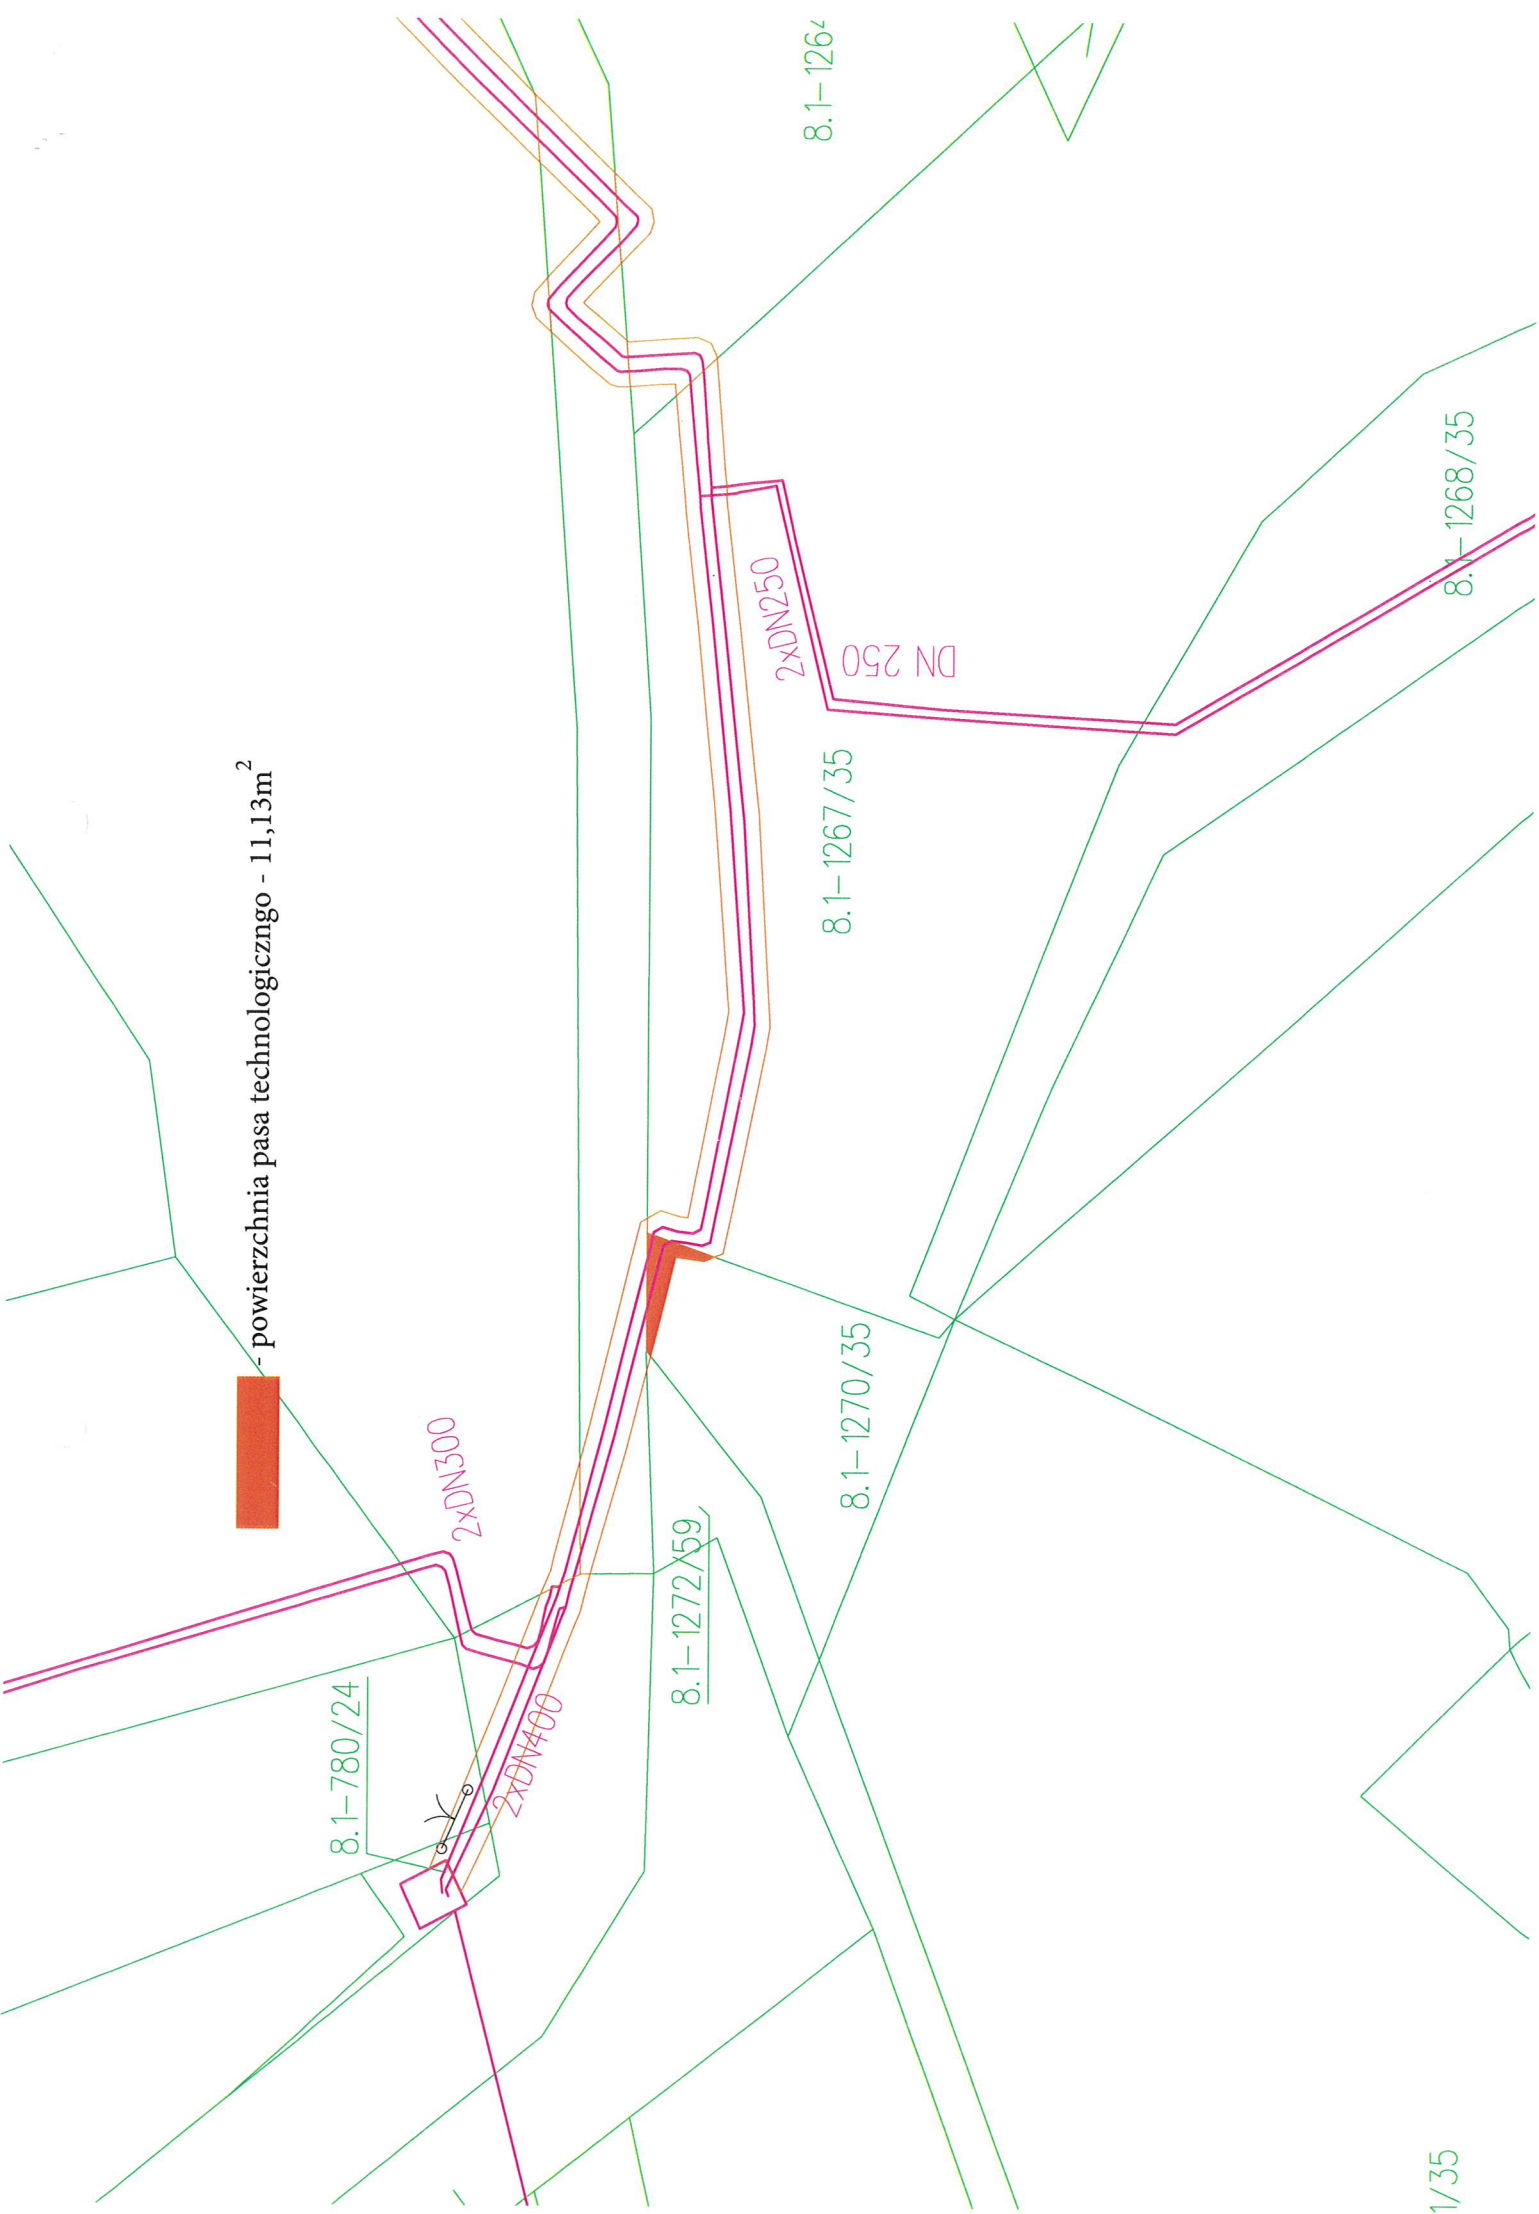



- powierzchnia pasa technologicznego - 167,49 m²

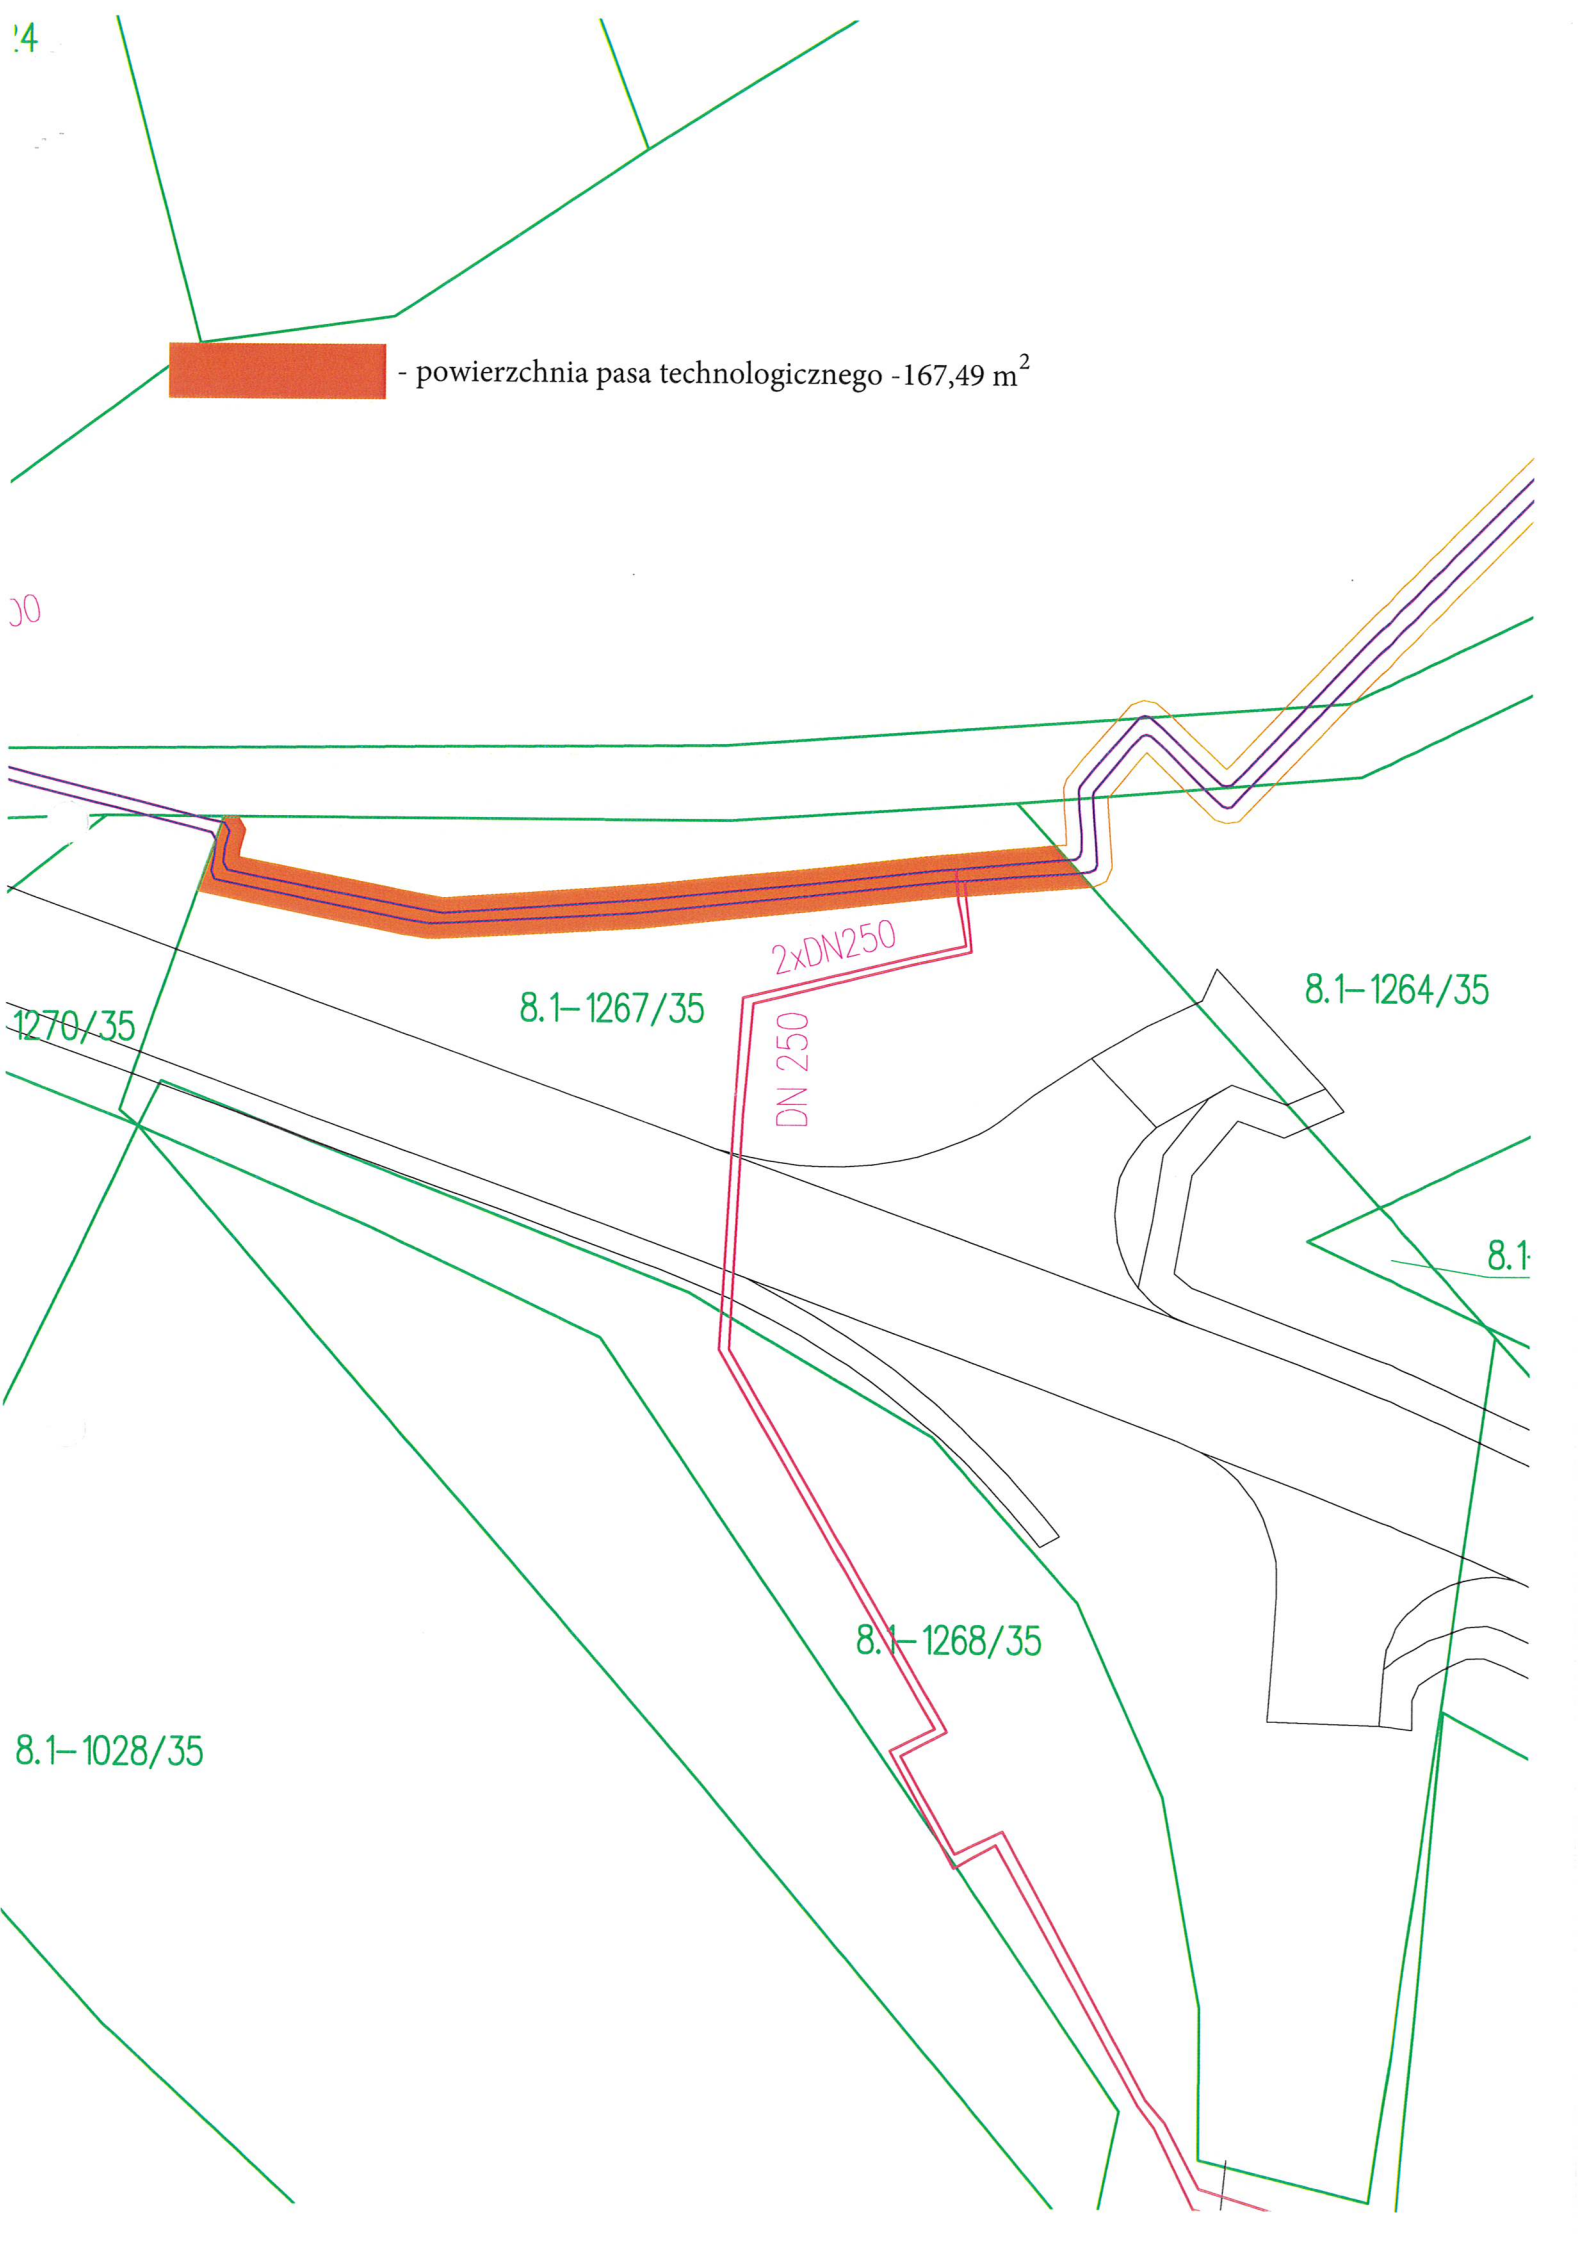

8.1-1335/24

8.1-1129/24

 - powierzchnia pasa technologicznego - 24,33 m²

8.1-1624/82

1267/35

2xDN250

DN 250

8.1-1264/35

8.1-1266/35

8.1-1268/35

Leśna - G220114

8.1-126